


PLAN

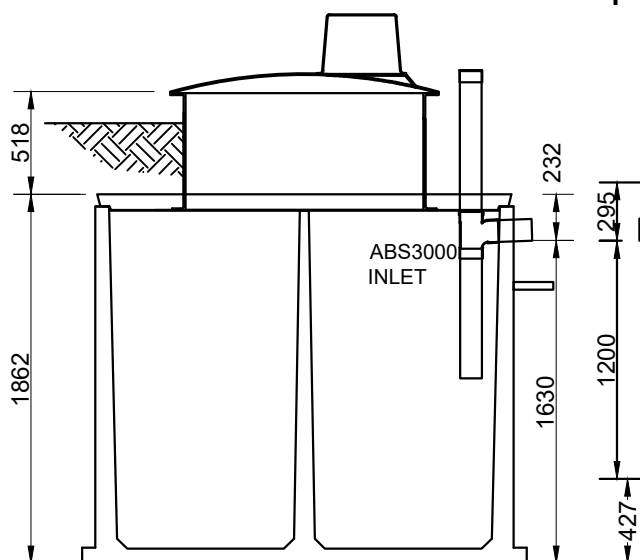


ABS3000

Same dimensions as per ABS2000

Lid thickness standard at 80mm. Recommended maximum loose soil cover depth - 400mm

TANK Weight - including 80 mm lid = 8.2 tonne
Lifting - 4 number Reid 2.5 t eye anchors When handling an equalising beam must be used to ensure equal loading to all lifting anchors

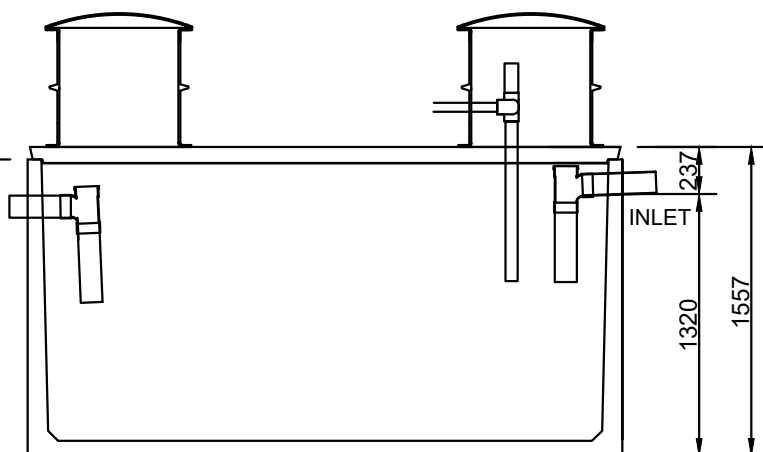

PTT65

same dimensions as B52

Lid thickness standard at 80mm. Recommended maximum loose soil cover depth - 400mm

TANK Weight - including 80 mm lid = 5.7 tonne
Lifting - 4 number Reid 2.5 t eye anchors When handling an equalising beam must be used to ensure equal loading to all lifting anchors

Rev	Date	Comments
A	05/25	For Approval



Christchurch Head Office
20 Illinois Drive, Rolleston
P O Box 16865, Hornby 8441,
Christchurch
0800 austin - 0800 287 846

ABS 3000

Rated to continuous flow of 2400 litres per day. Up to 3000 litres per day for intermittent use.

Product code:	Scale: NTS
	Drawn: GN
	Date: 05/25
Rev: A	