
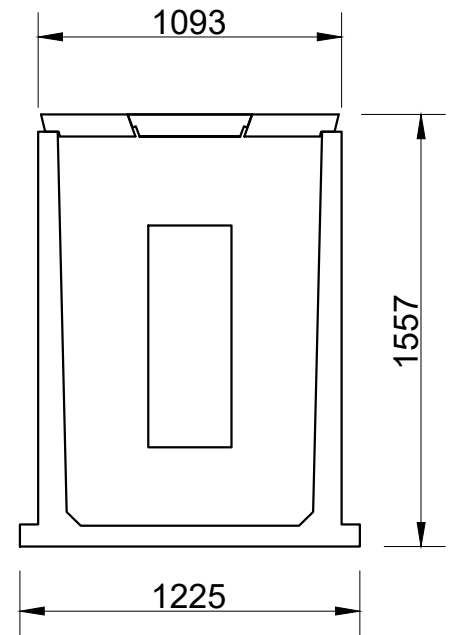
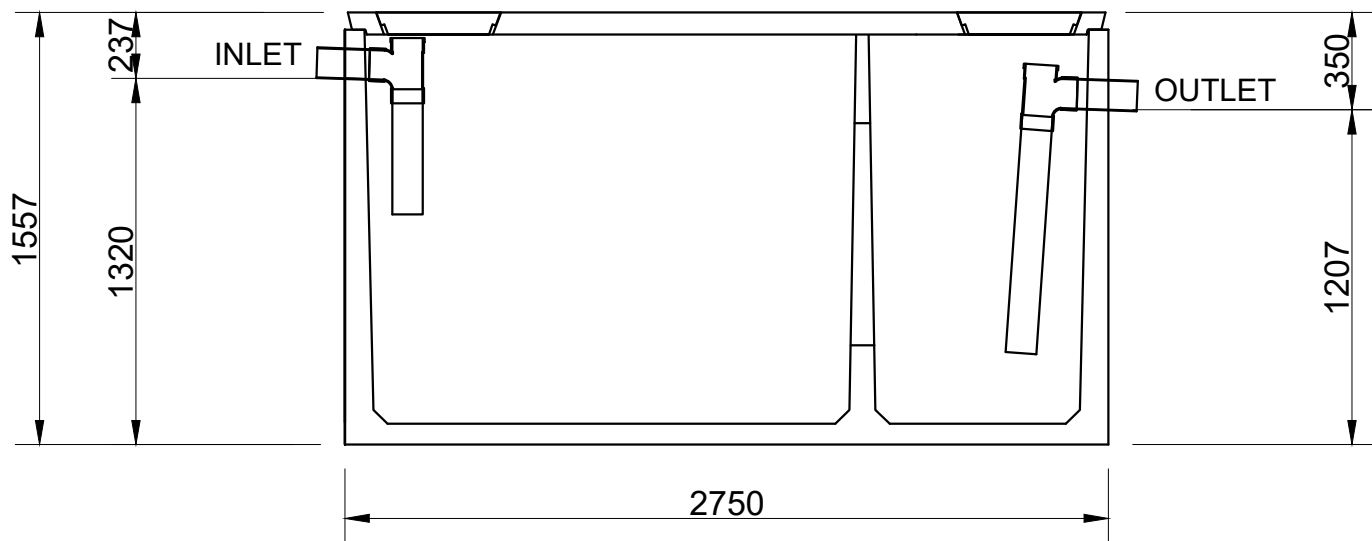


Unit supplied with lift out concrete lid as standard.
To extend with turrets use 400 dia Farm Tuff pipe.

Lid thickness standard at 80mm. Recommended
maximum loose soil cover depth - 400mm

Light Trafficable / heavy duty lids are available
to order. Contact Austin Bluewater technical
department.

TANK Weight - including 80 mm lid = 3.7 tonne
Lifting - 4 number Reid 2.5 t eye anchors
Equalising beam must be used to ensure
equal loading to all lifting anchors

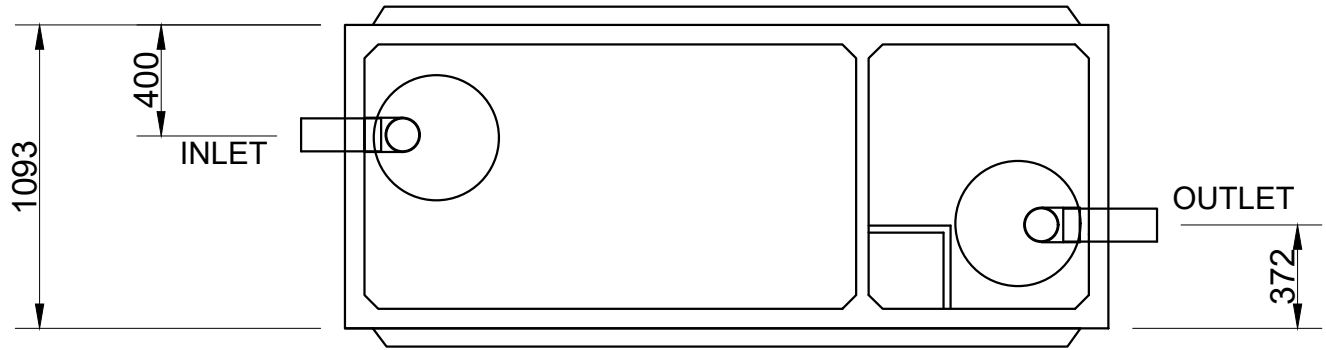

Christchurch Head Office
20 Illinois Drive, Rolleston
P O Box 16865, Hornby 8441,
Christchurch
0800 austin - 0800 287 846

SEPTIC TANK - 3300 litre

THE COPYRIGHT OF THIS DRAWING REMAINS WITH AUSTIN BLUEWATER ENVIRONMENTAL CONCEPTS LTD.

Product code:	Scale: NTS
ST33	Drawn: GN
	Date: 07/17
	Rev: June 2023