


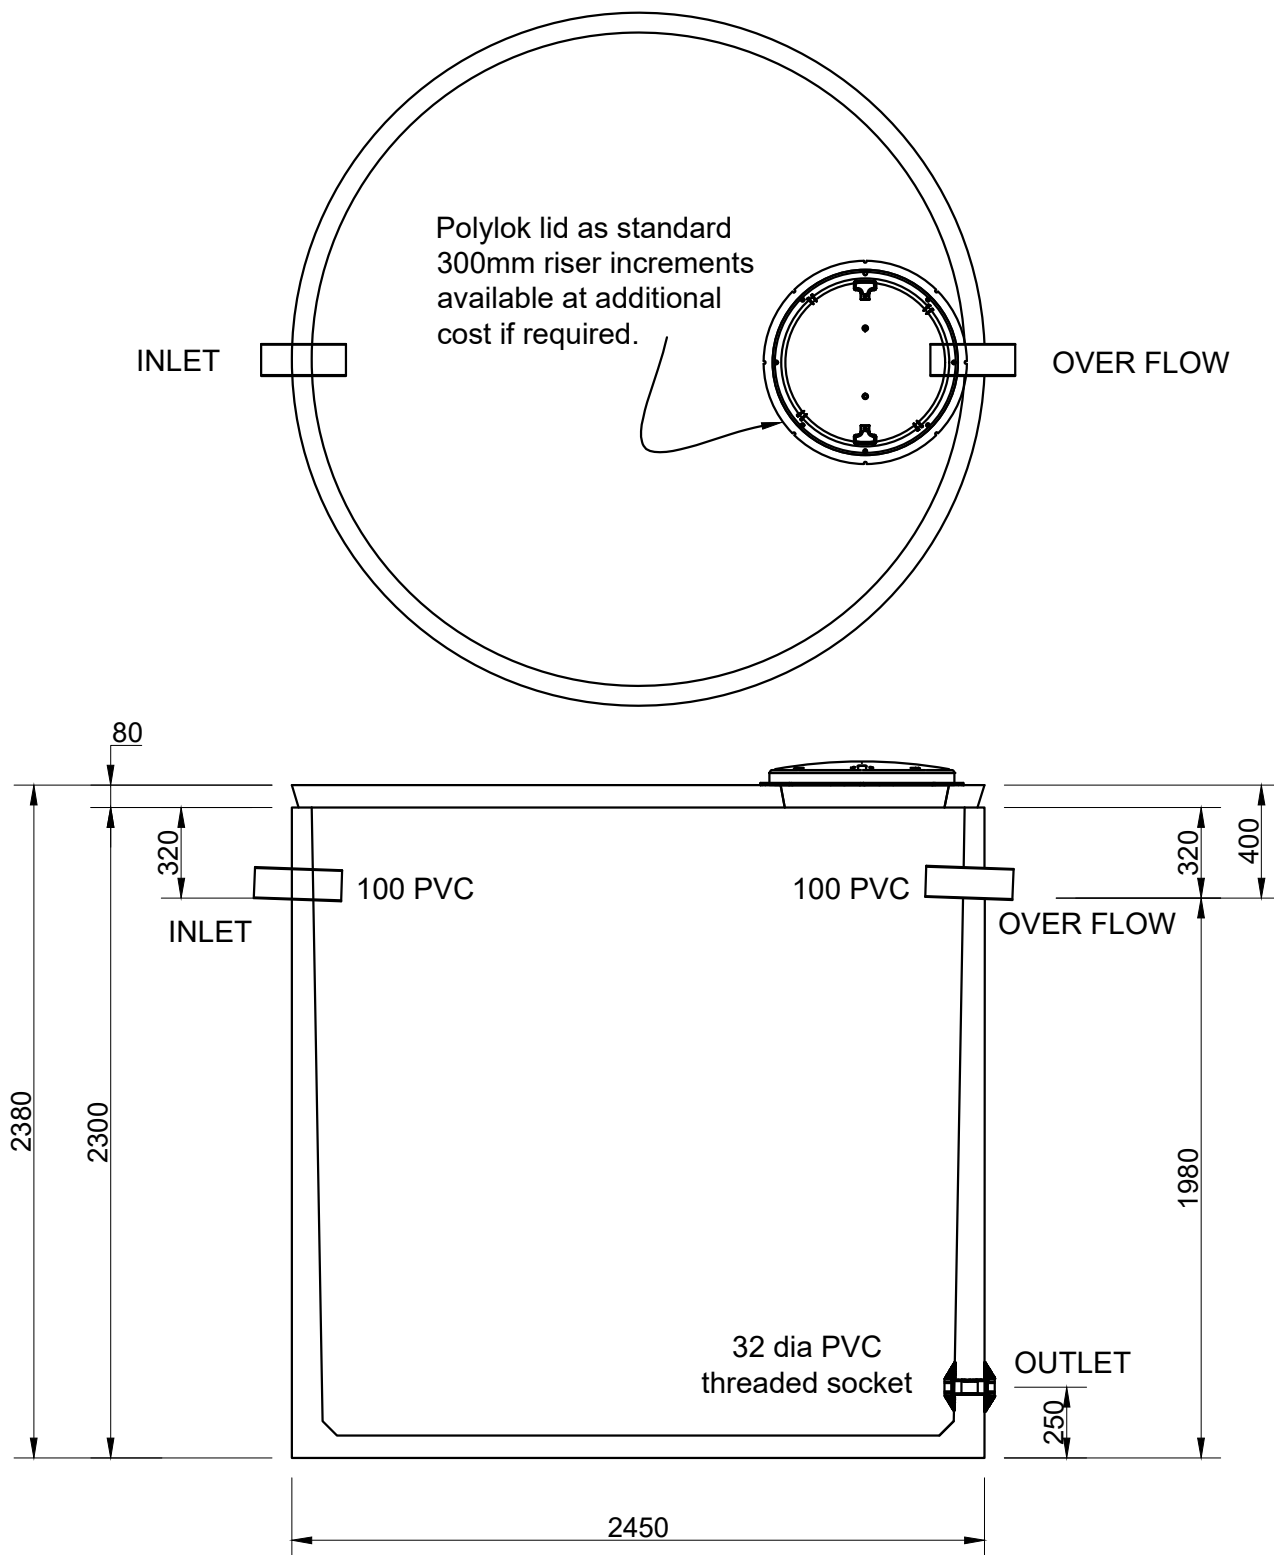

Lid thickness standard at 80mm. Recommended maximum loose soil cover depth - 400mm

Light Trafficable / heavy duty lids are available to order. Contact Austin Bluewater technical department.

TANK Weight - including 80 mm lid = 5.4 tonne

Lifting - 4 number Reid 2.5 t eye anchors When handling an equalising beam must be used to ensure equal loading to all lifting anchors

Rev	Date	Comments
A	08/25	For Review



Christchurch Head Office
20 Illinois Drive, Rolleston
P O Box 16865, Hornby 8441,
Christchurch
0800 austin - 0800 287 846

**STORM WATER
DETENTION TANK**
10,000 Litres

Product code:

SW 10

Scale: NTS

Drawn: GN

Date: 08/25

Rev: **A**