



PLAN

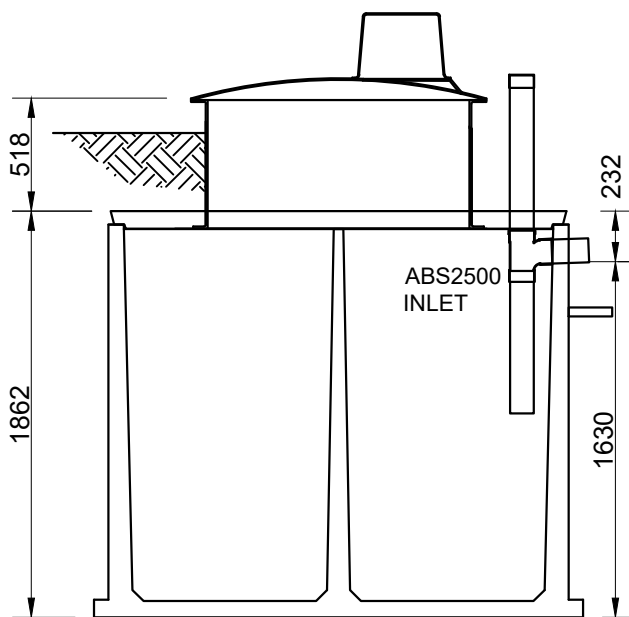

ABS2500
Dimensions as per ABS2000

Lid thickness standard at 80mm. Recommended maximum loose soil cover depth - 400mm

TANK Weight - including 80 mm lid = 8.2 tonne
Lifting - 4 number Reid 2.5 t eye anchors When handling an equalising beam must be used to ensure equal loading to all lifting anchors

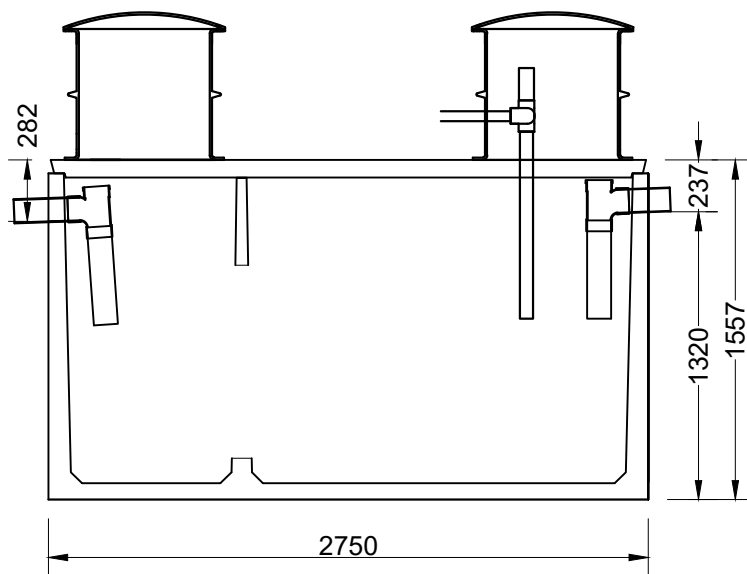

PTT13
same dimensions as ST33

Lid thickness standard at 80mm. Recommended maximum loose soil cover depth - 400mm

TANK Weight - including 80 mm lid = 3.7 tonne
Lifting - 4 number Reid 2.5 t eye anchors
Equalising beam must be used to ensure equal loading to all lifting anchors

Rev	Date	Comments
A	05/25	For Approval



Christchurch Head Office
20 Illinois Drive, Rolleston
P O Box 16865, Hornby 8441,
Christchurch
0800 austin - 0800 287 846

ABS 2500

Rated to continuous flow of 2000 litres per day. Up to 2500 litres per day for intermittent use.

Product code:	Scale: NTS
	Drawn: GN
	Date: 05/25
Rev:	A